


2
D2.1

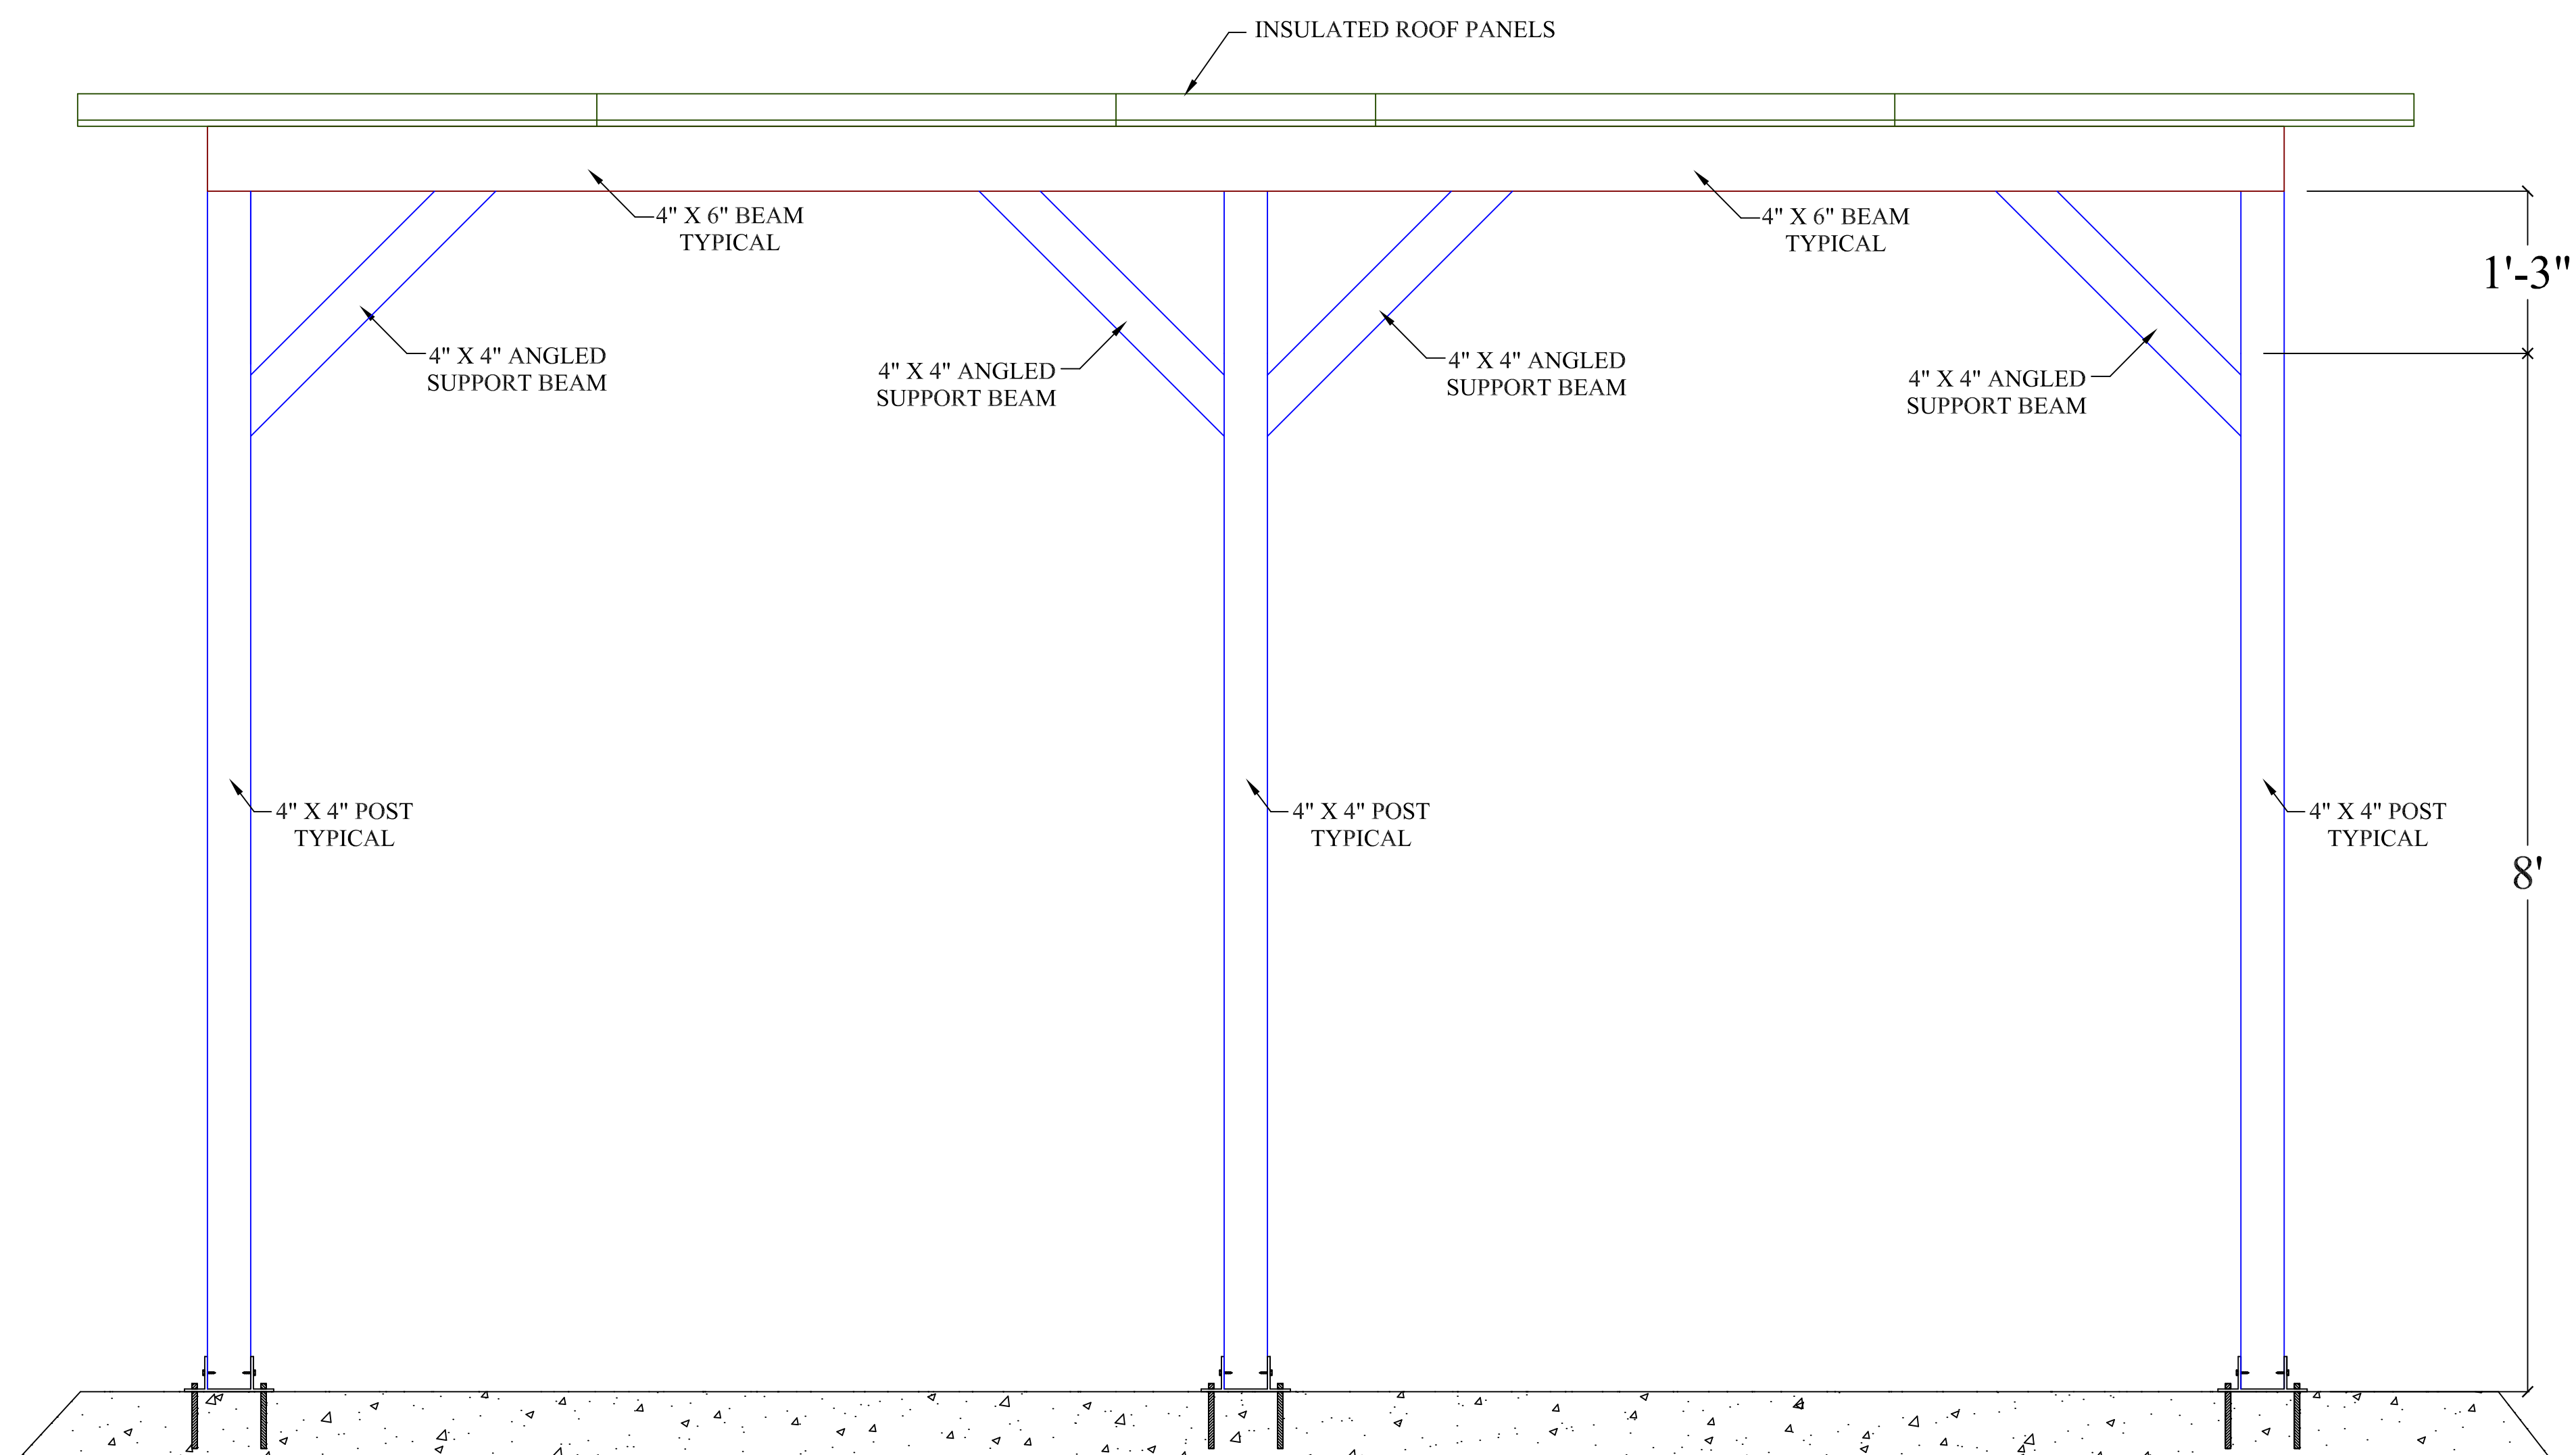

DESIGN LOADS
 Importance Factor I_w, I_s and $I_e = 1$.
 Live Load = 20 psf
 Ground Snow = 10 psf
 Basic Wind Speed = 110 mph (ASCE-7)
 Lateral Design Controlled by Wind

1 **SMOKING SHELTER: FRONT ELEVATION**
 D2.1 SCALE: 1" = 1'-0"

Mike Wagoner P.E.
 622 Beckwith Drive
 Greensboro, NC 27410
 C: (336) 430-6684
 engineer@mike@triad.rr.com



INSTALLER:
 PO Box 21207
 Winston-Salem, NC 27120
 ph: (336) 744-5006
 fax: (336) 837-0294
 info@cscawnings.com



MANUFACTURER:
 3920 N. Liberty Street
 Winston-Salem, NC 27105
 ph: (336) 744-5006

PROJECT INFORMATION:
SMOKING SHELTER
 Gilbane VA OPC Project
 401 Moye Blvd.
 Greenville, NC 27834

SHEET:
D2.1